



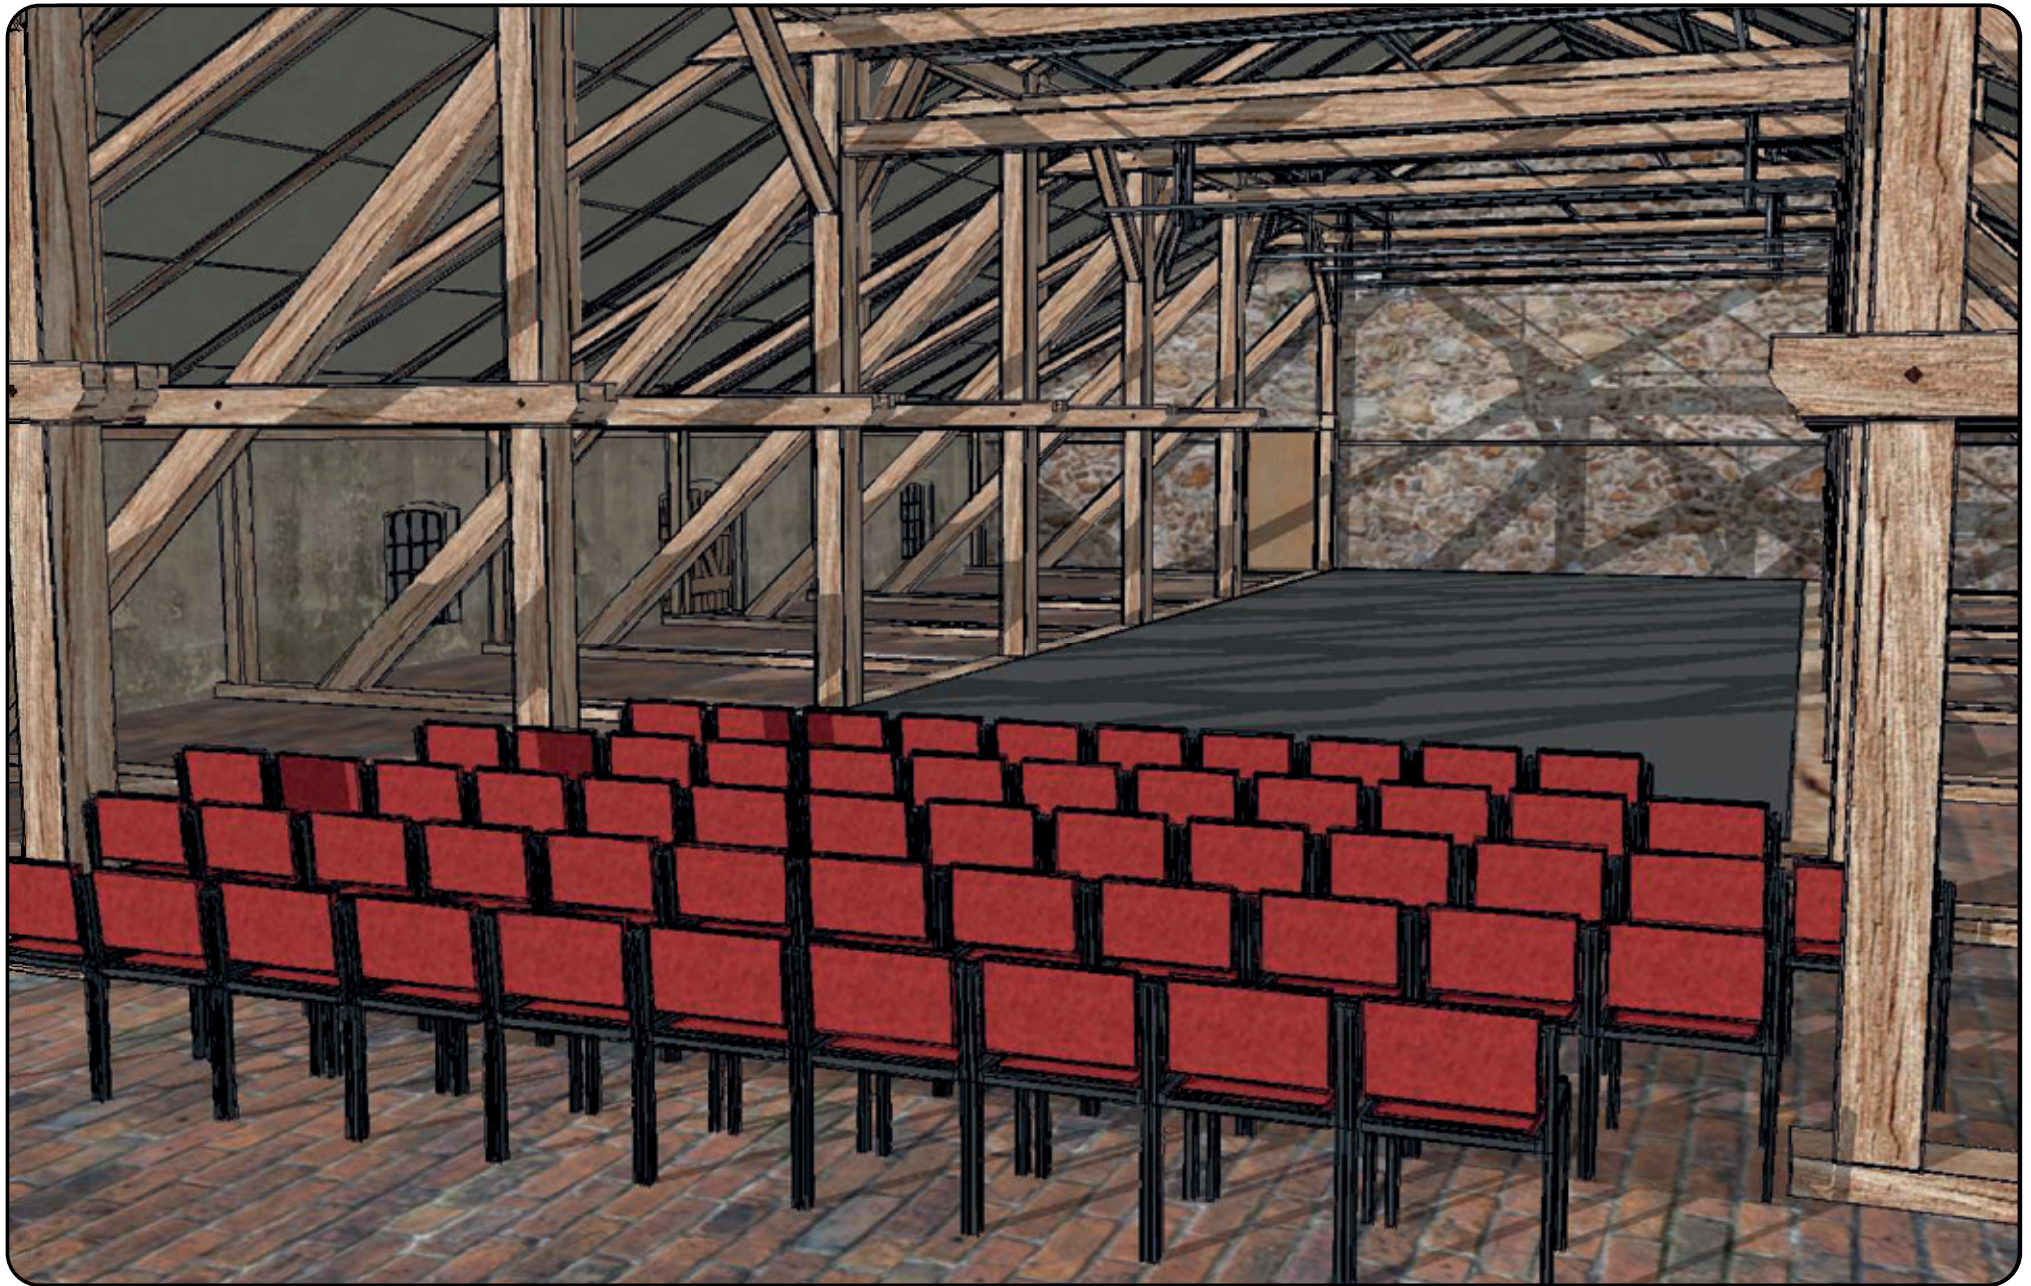

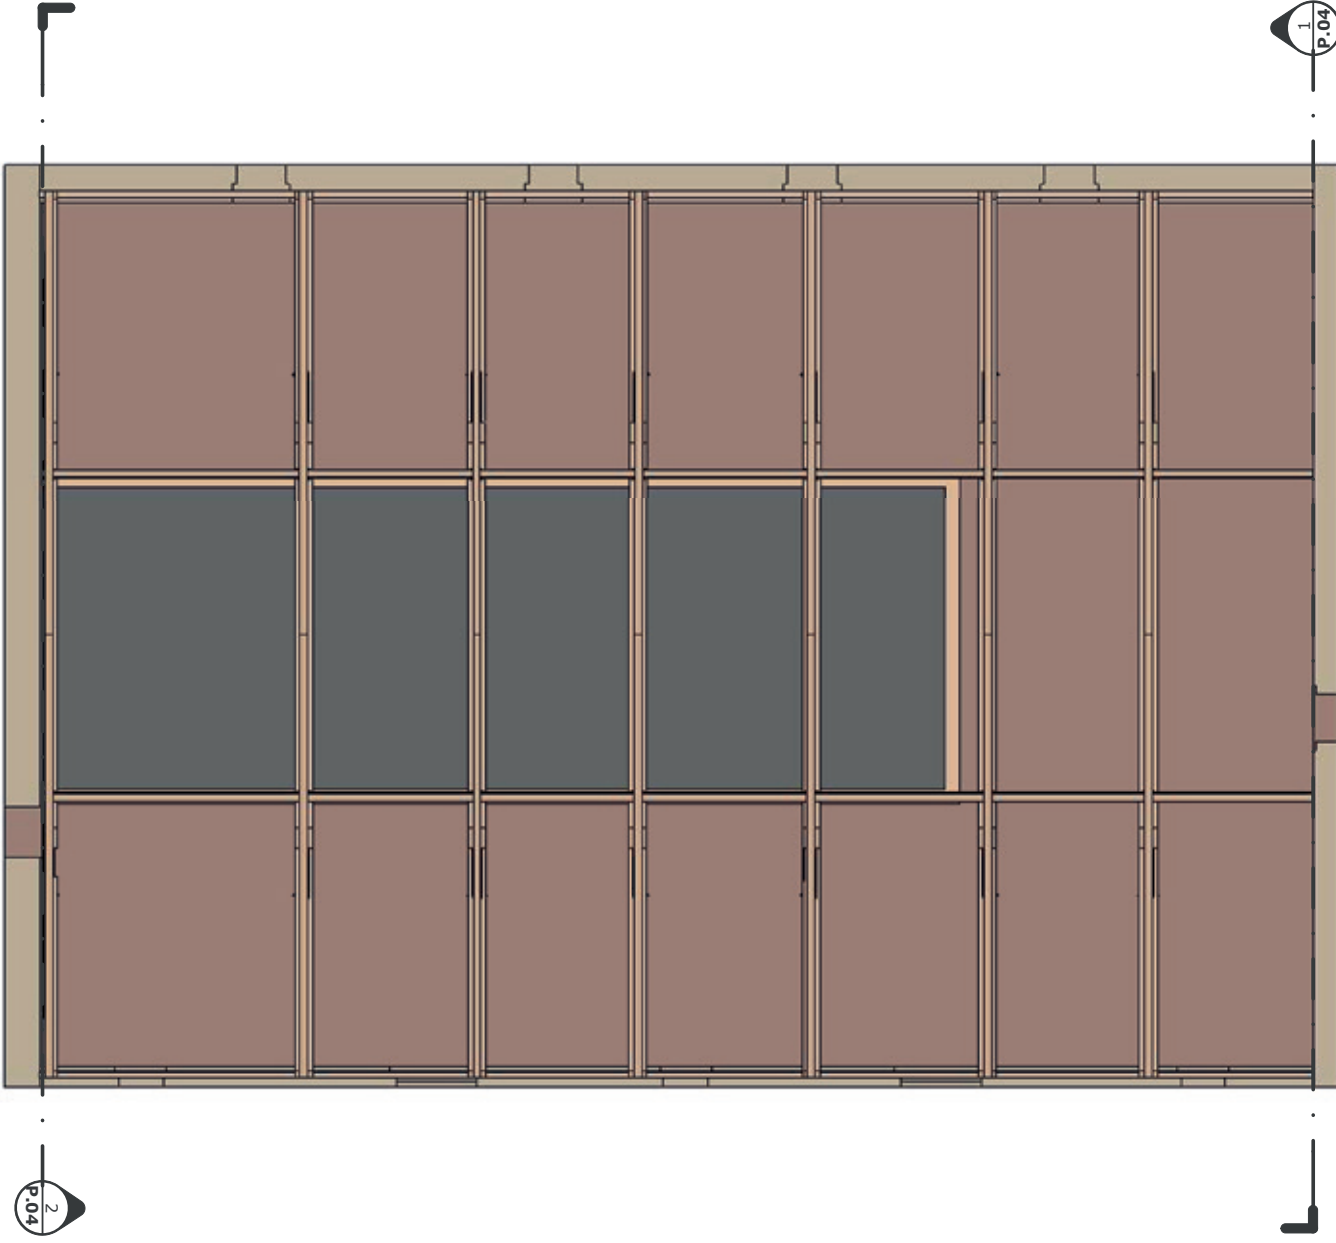

Section Guide

P.01

ISSUE
18.01.2017


DRAWN BY
Karl Kissmann


PROJECT
Studio Eins

PROJECT NO.
2017.002

Schloss Broellin
Broellin 3
Fahrenwalde, 17309
Deutschland

Scale
NTS

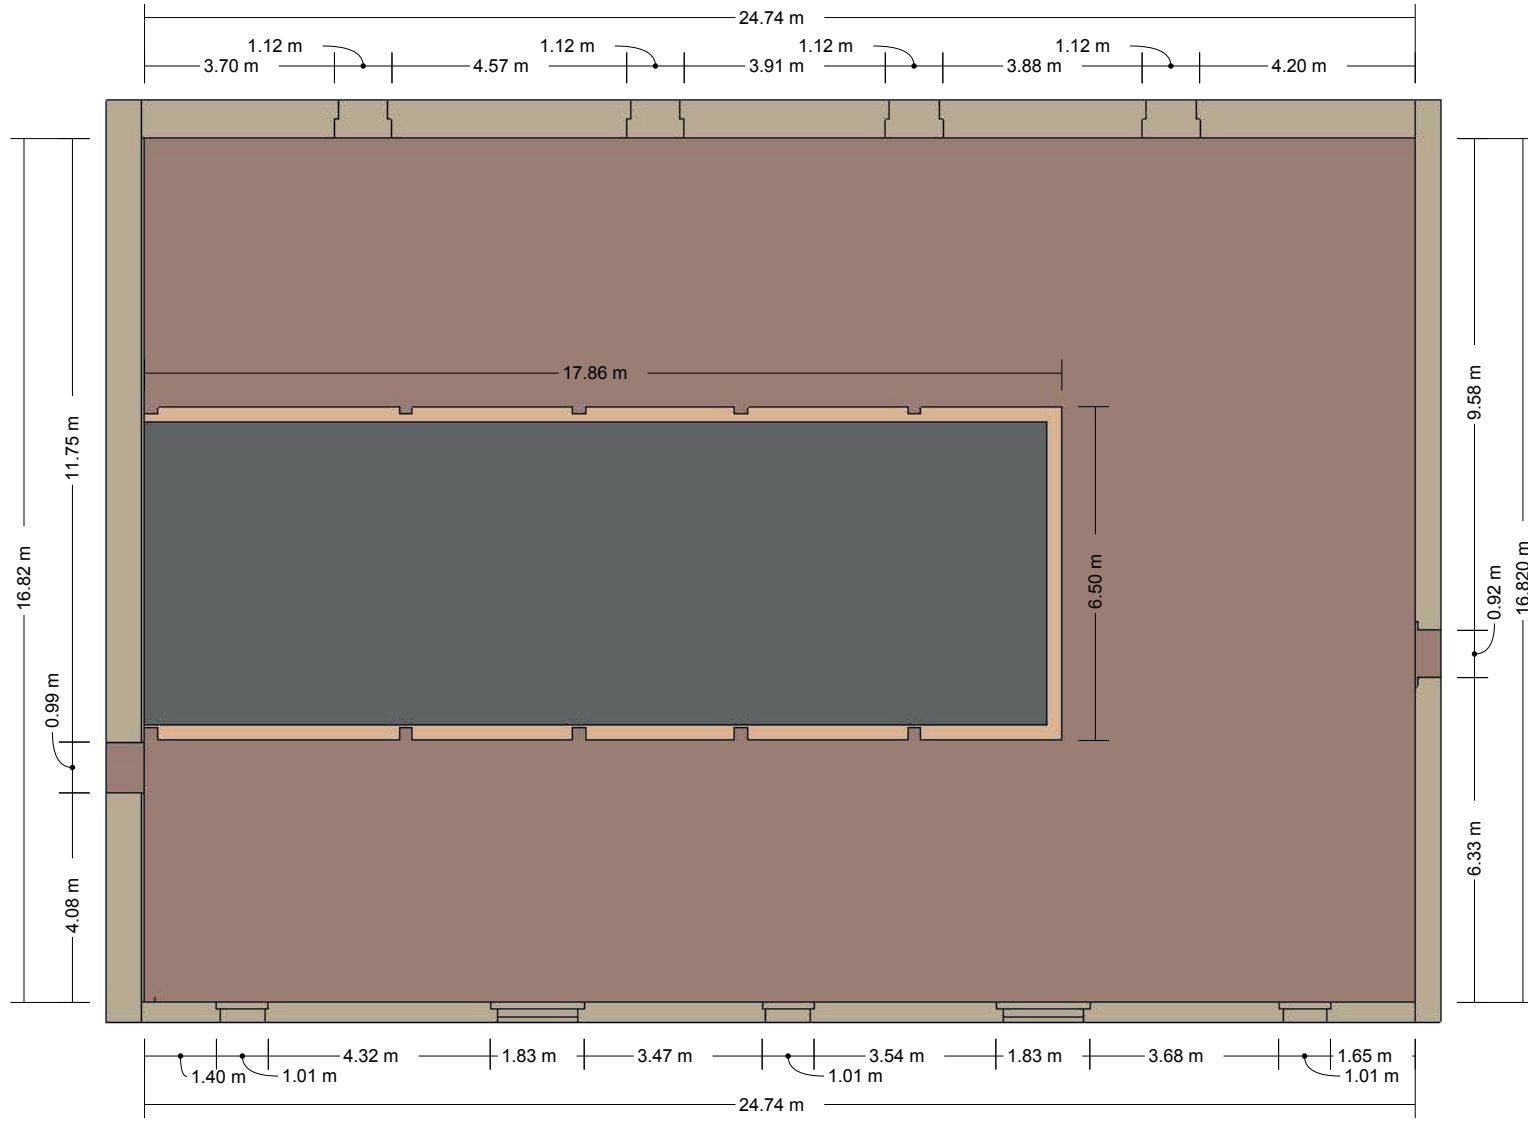

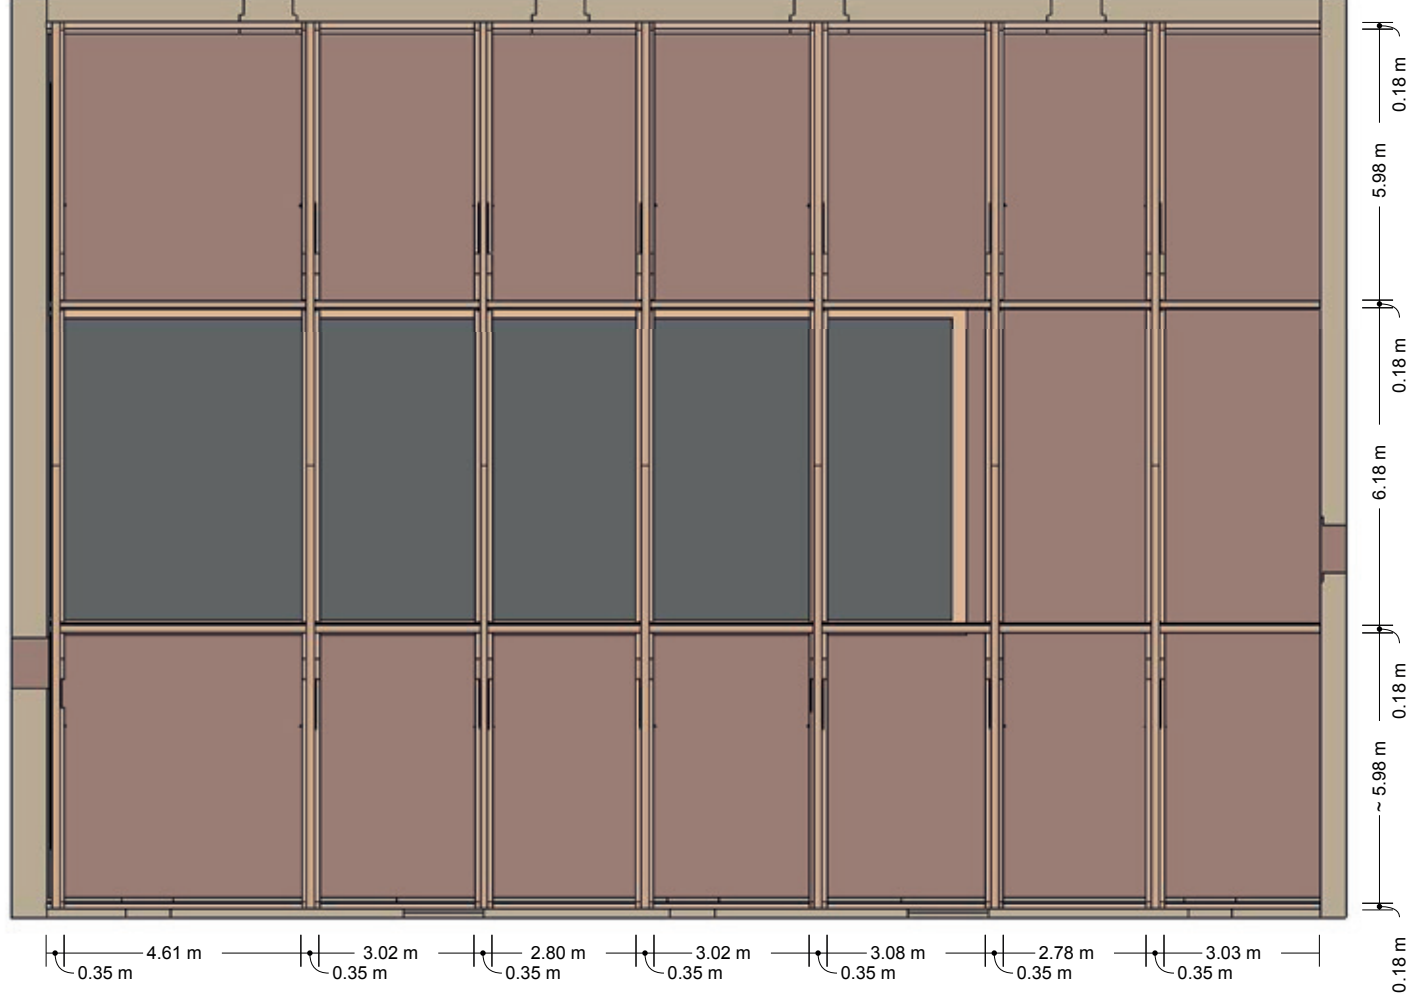

Groundplan With Beams (Measurements)

P.03

ISSUE
18.01.2017

DRAWN BY
Karl Kissmann

PROJECT
Studio Eins

PROJECT NO.
2017.002

Schloss Broellin
Broellin 3
Fahrenwalde, 17309
Deutschland

Scale
NTS

