



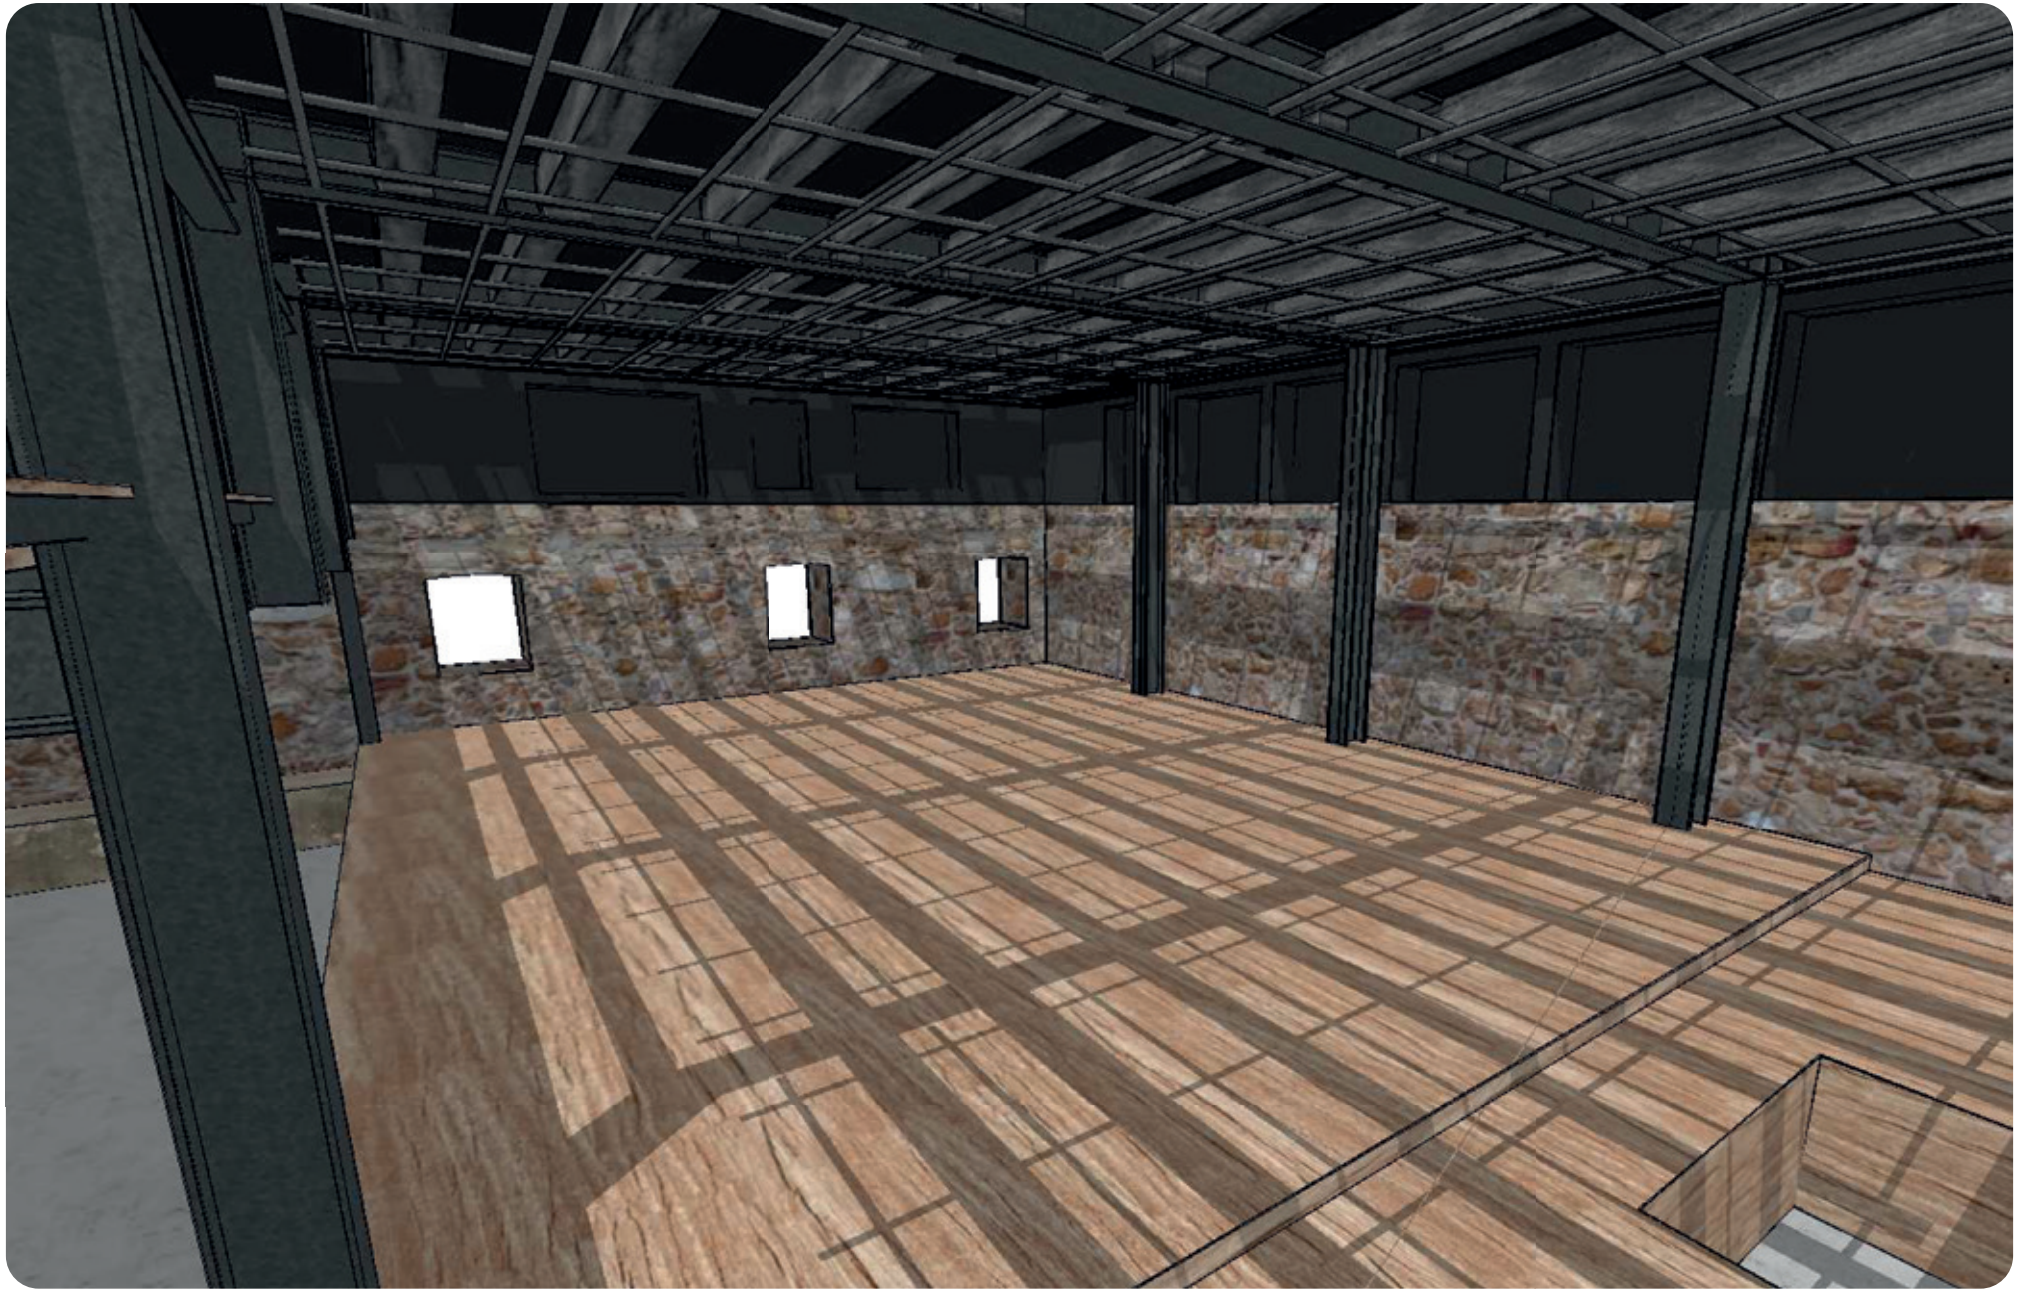
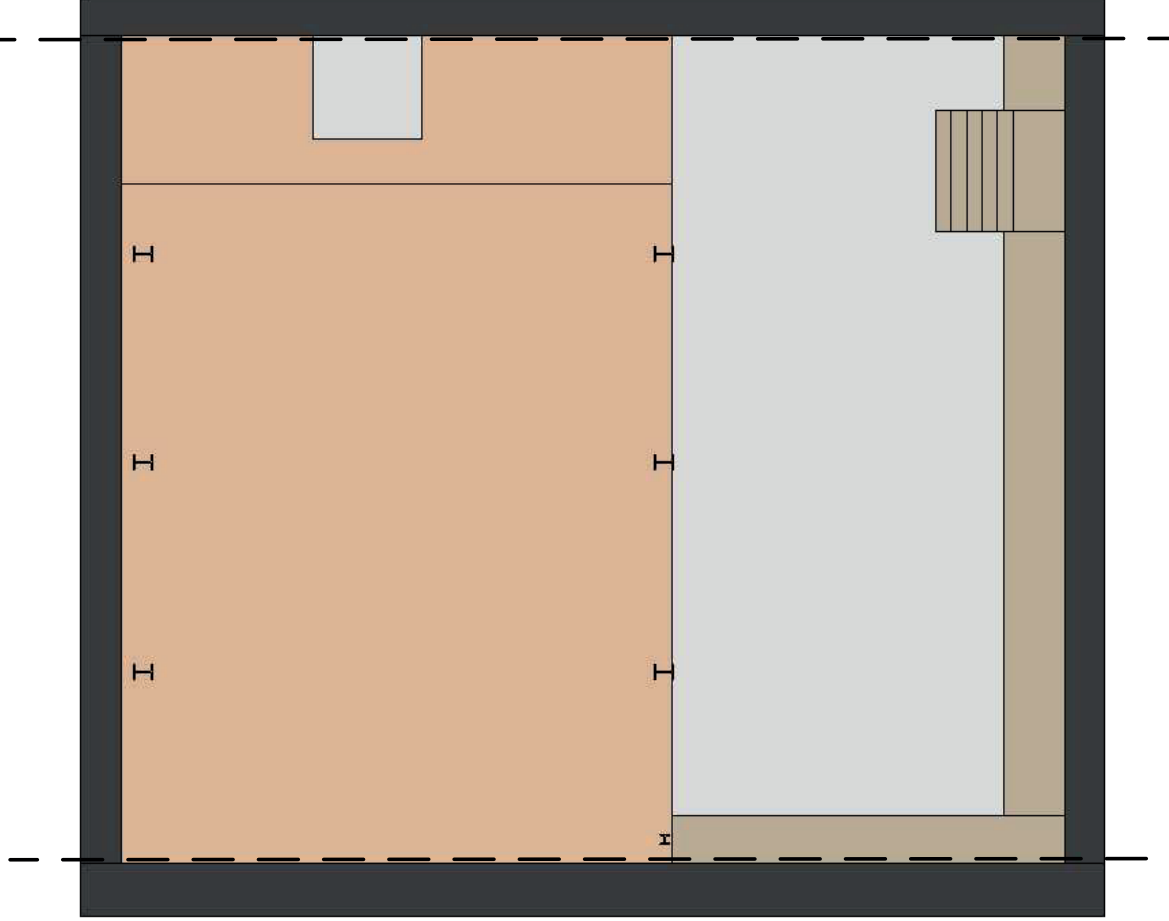


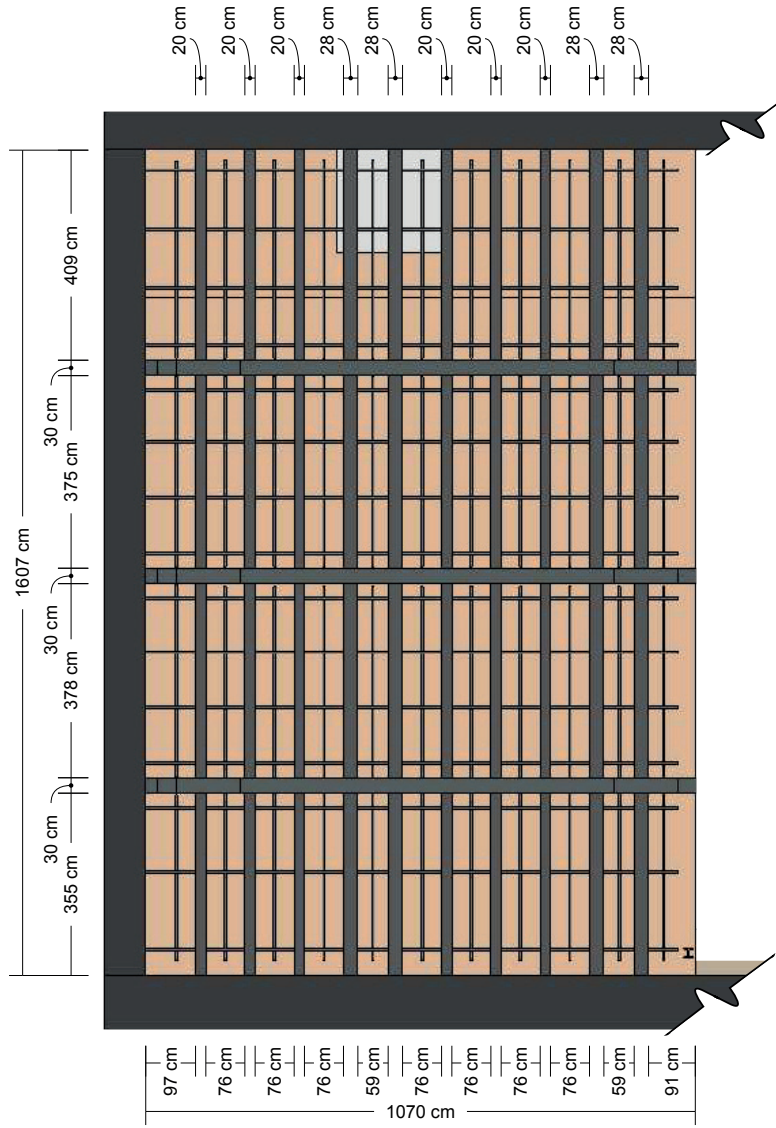

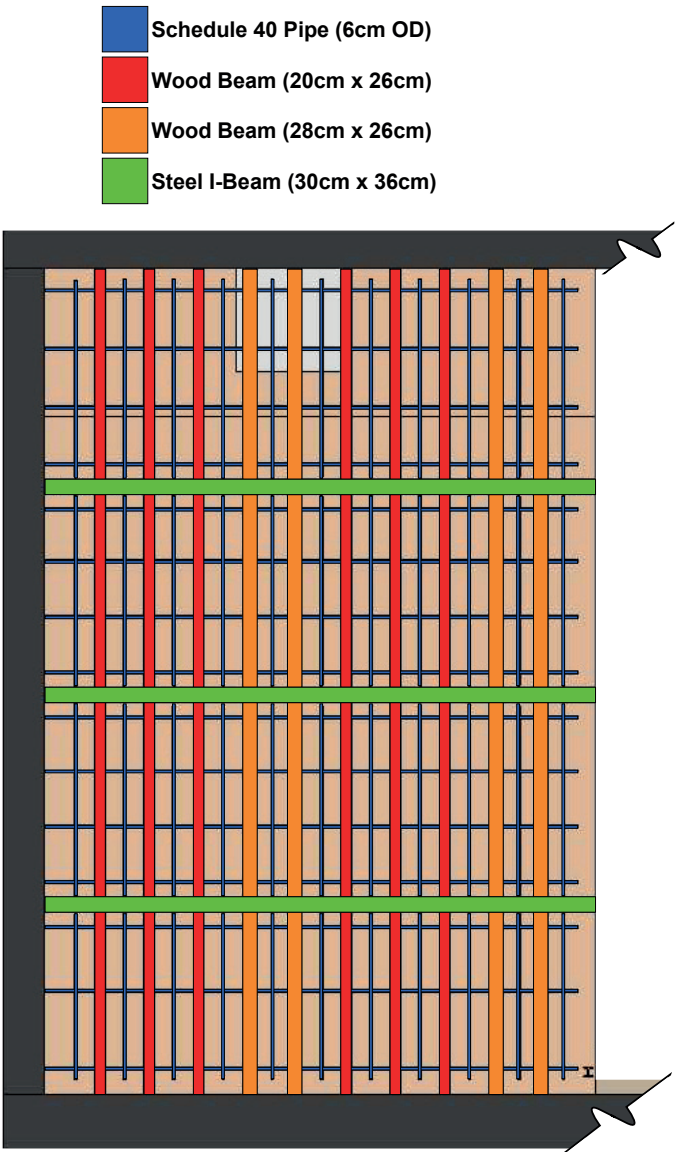


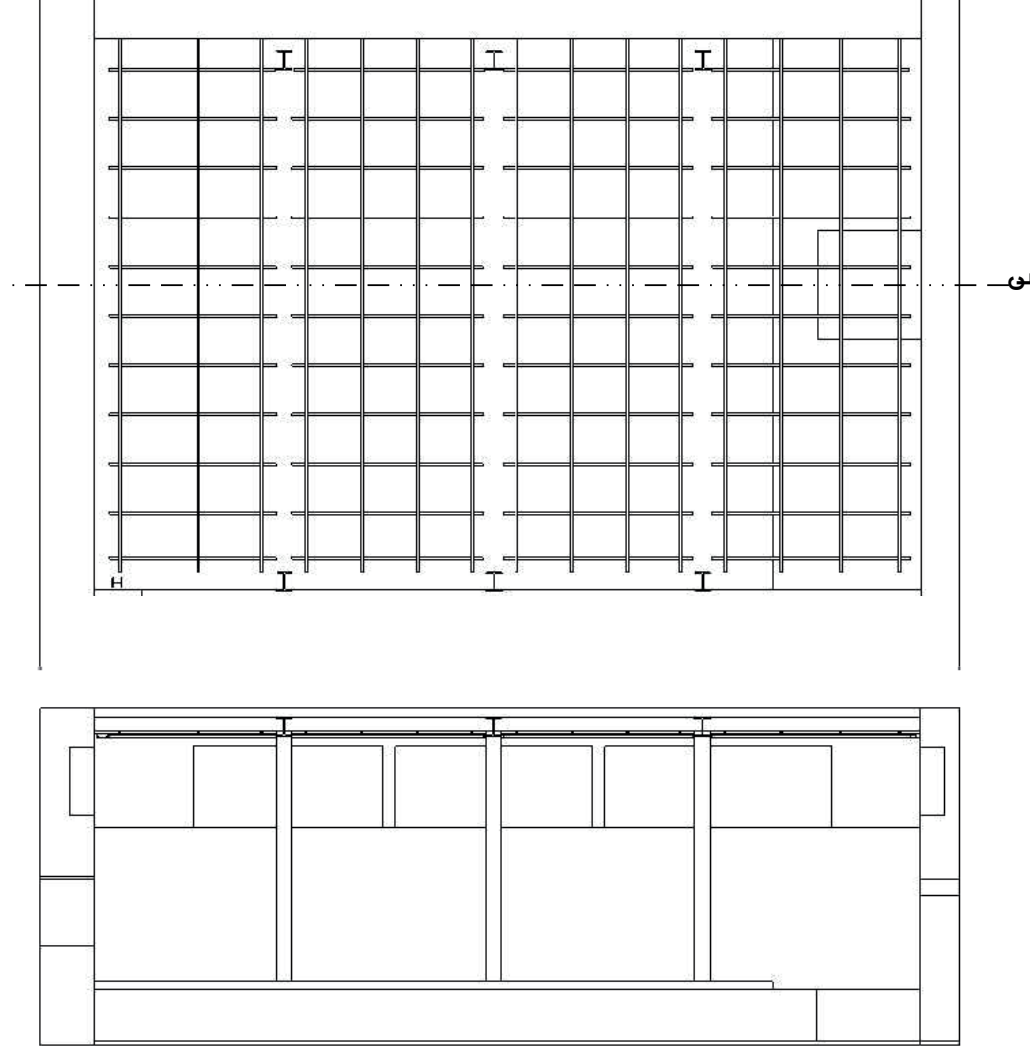


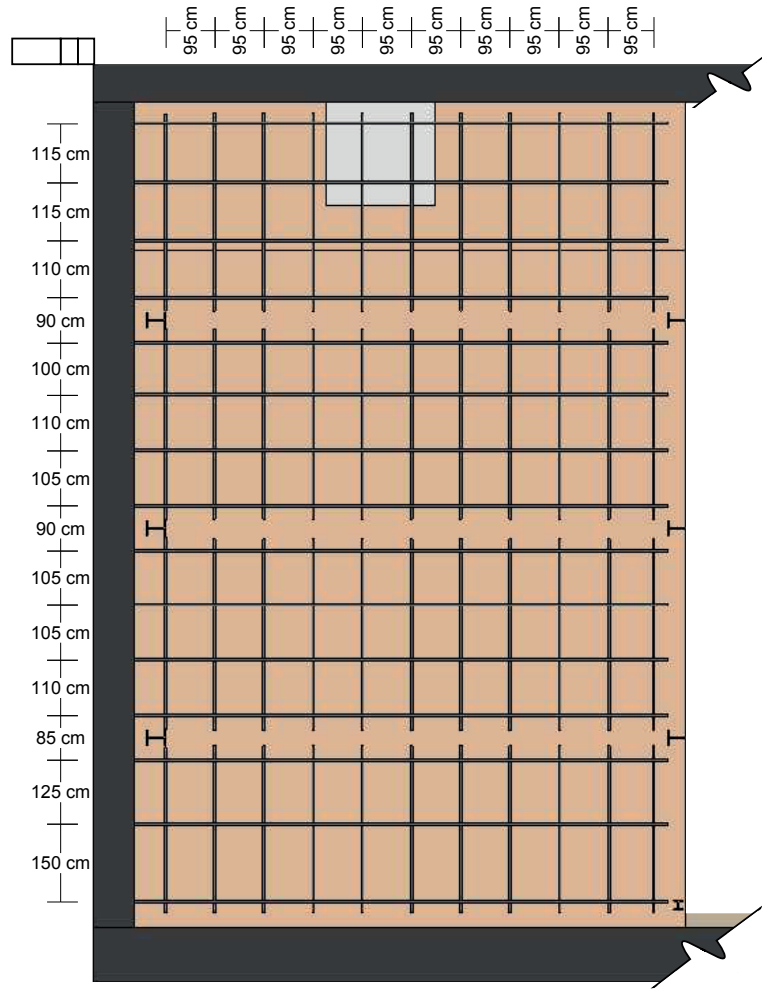

South Section

scale: 1mm=100mm (1:100)


1
P.05

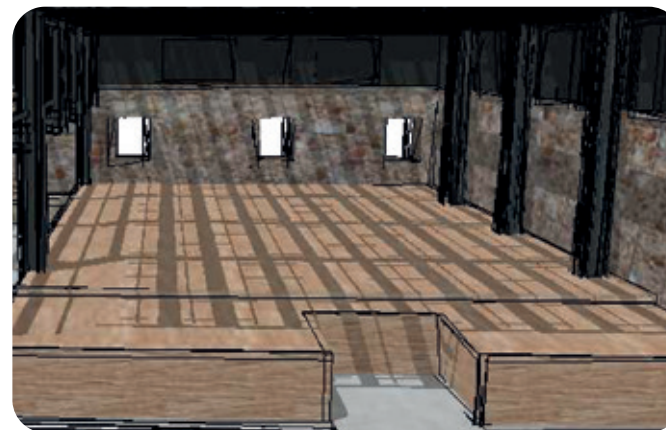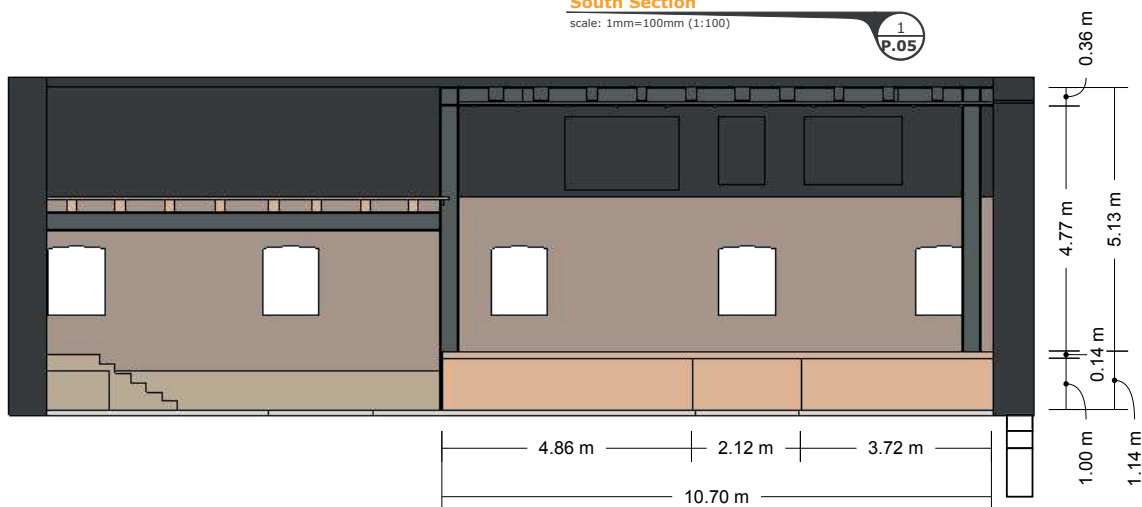

North Section

scale: 1mm=100mm (1:100)

1
P.04

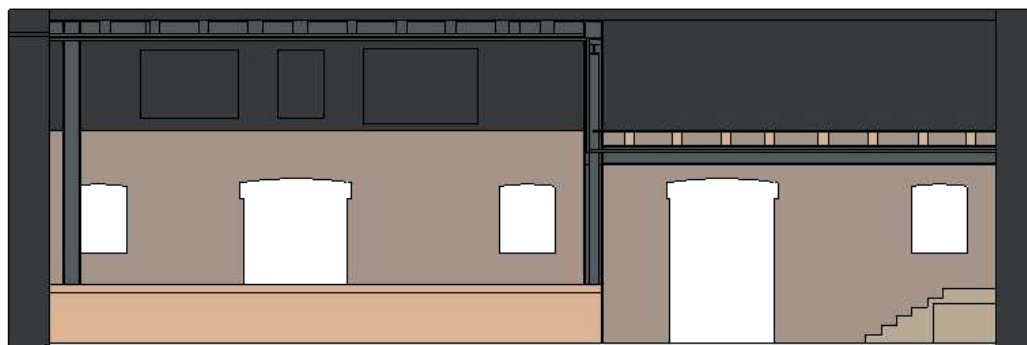

Scale
1mm=100mm (1:100)

Schloss Bröllin
Bröllin 3
Fahrenwalde, 17309
Deutschland

PROJECT
Studio III
Drafting Package

PROJECT NO.
2017_003

ISSUE
24.01.2017

DRAWN BY
Karl Kissmann